




0 1 2 3
Nordwestfassade M. 1:100

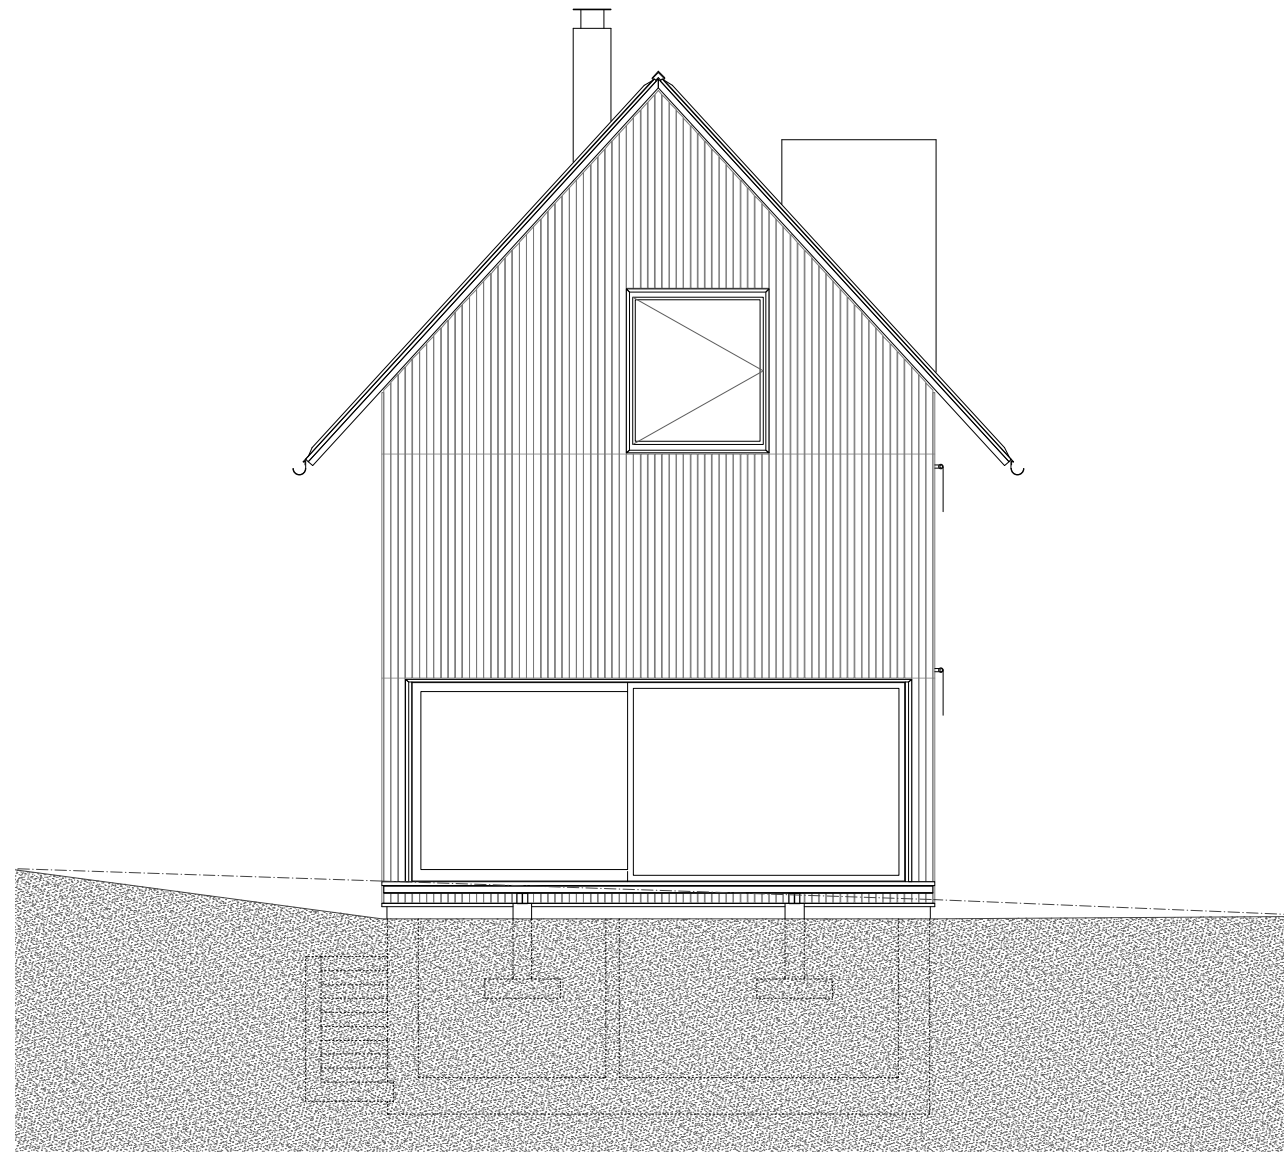

0 1 2 3
Südwestfassade M. 1:100

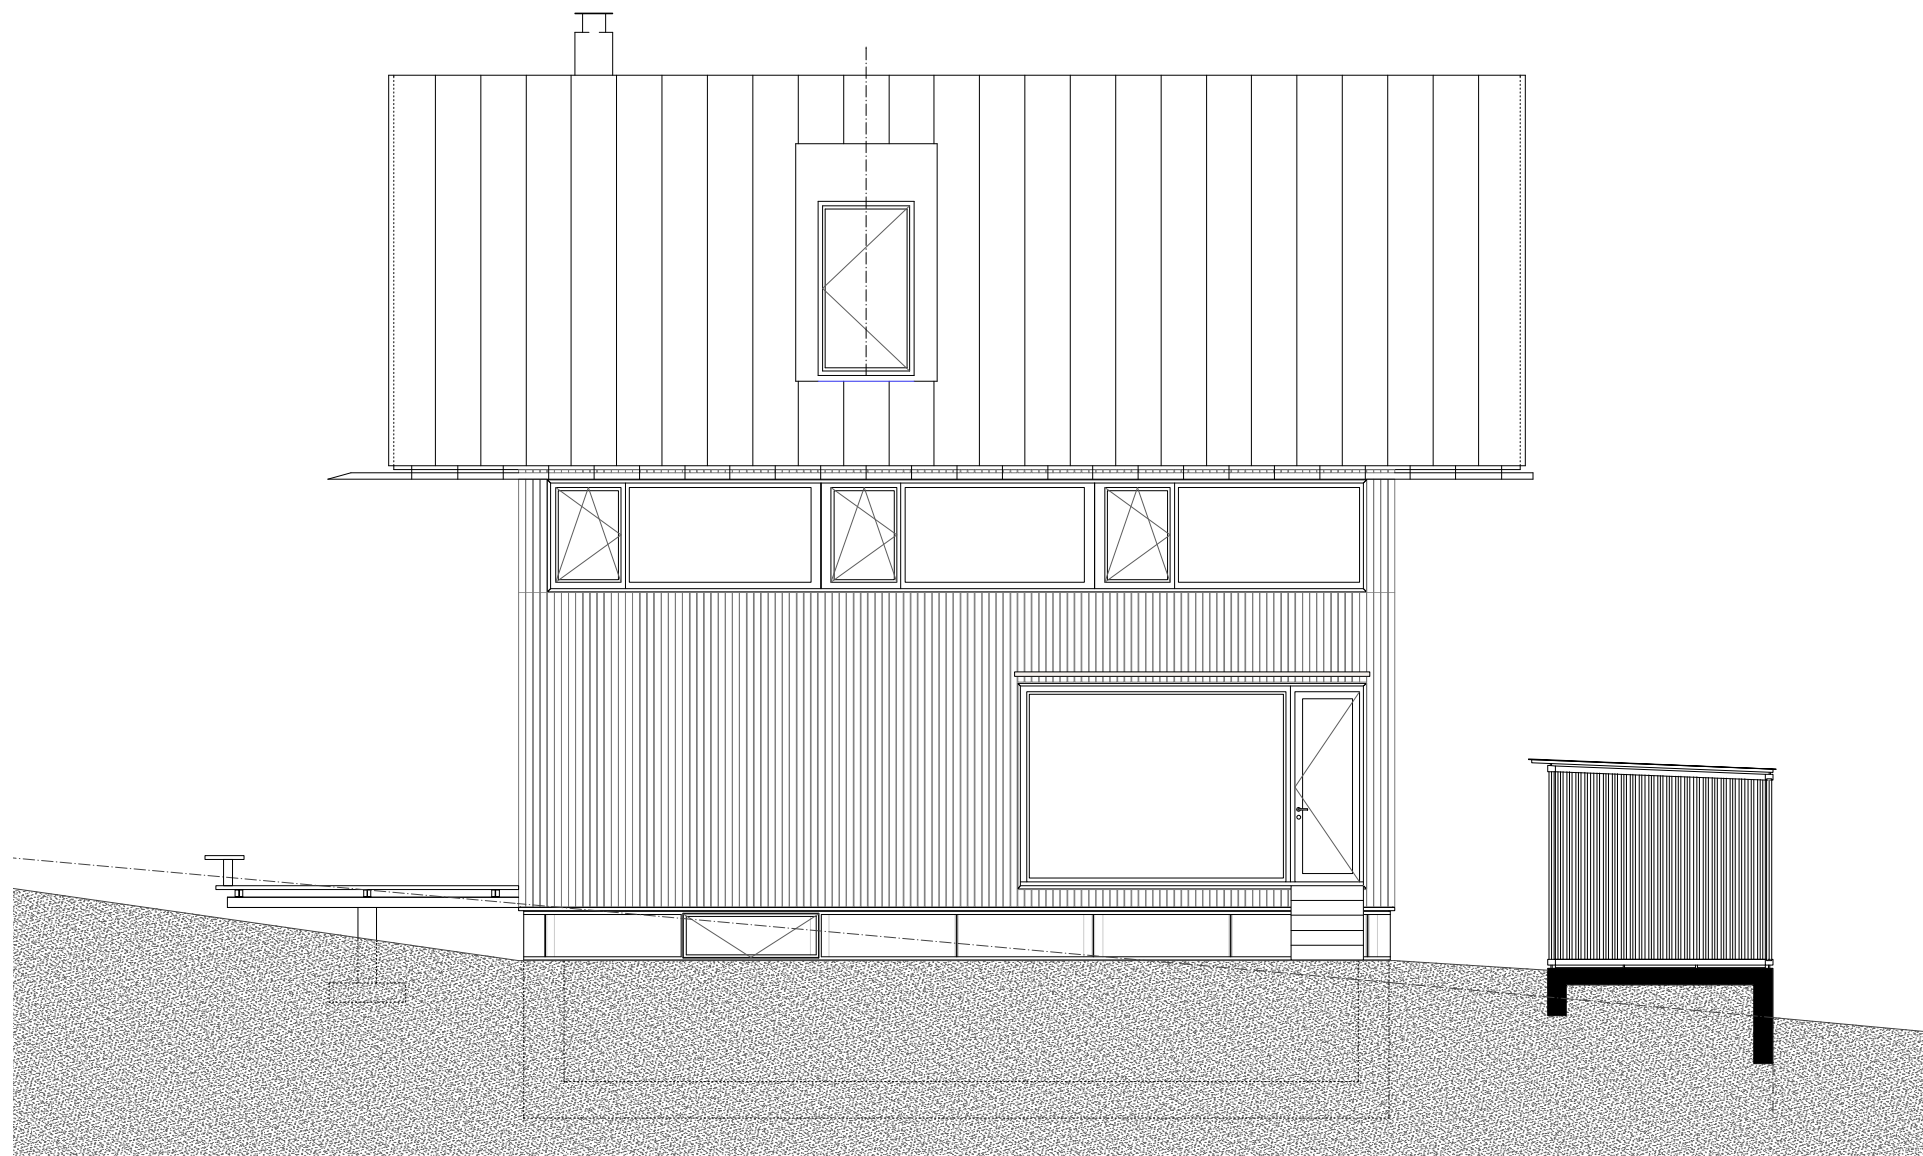

0 1 2 3
Südostfassade M. 1:100

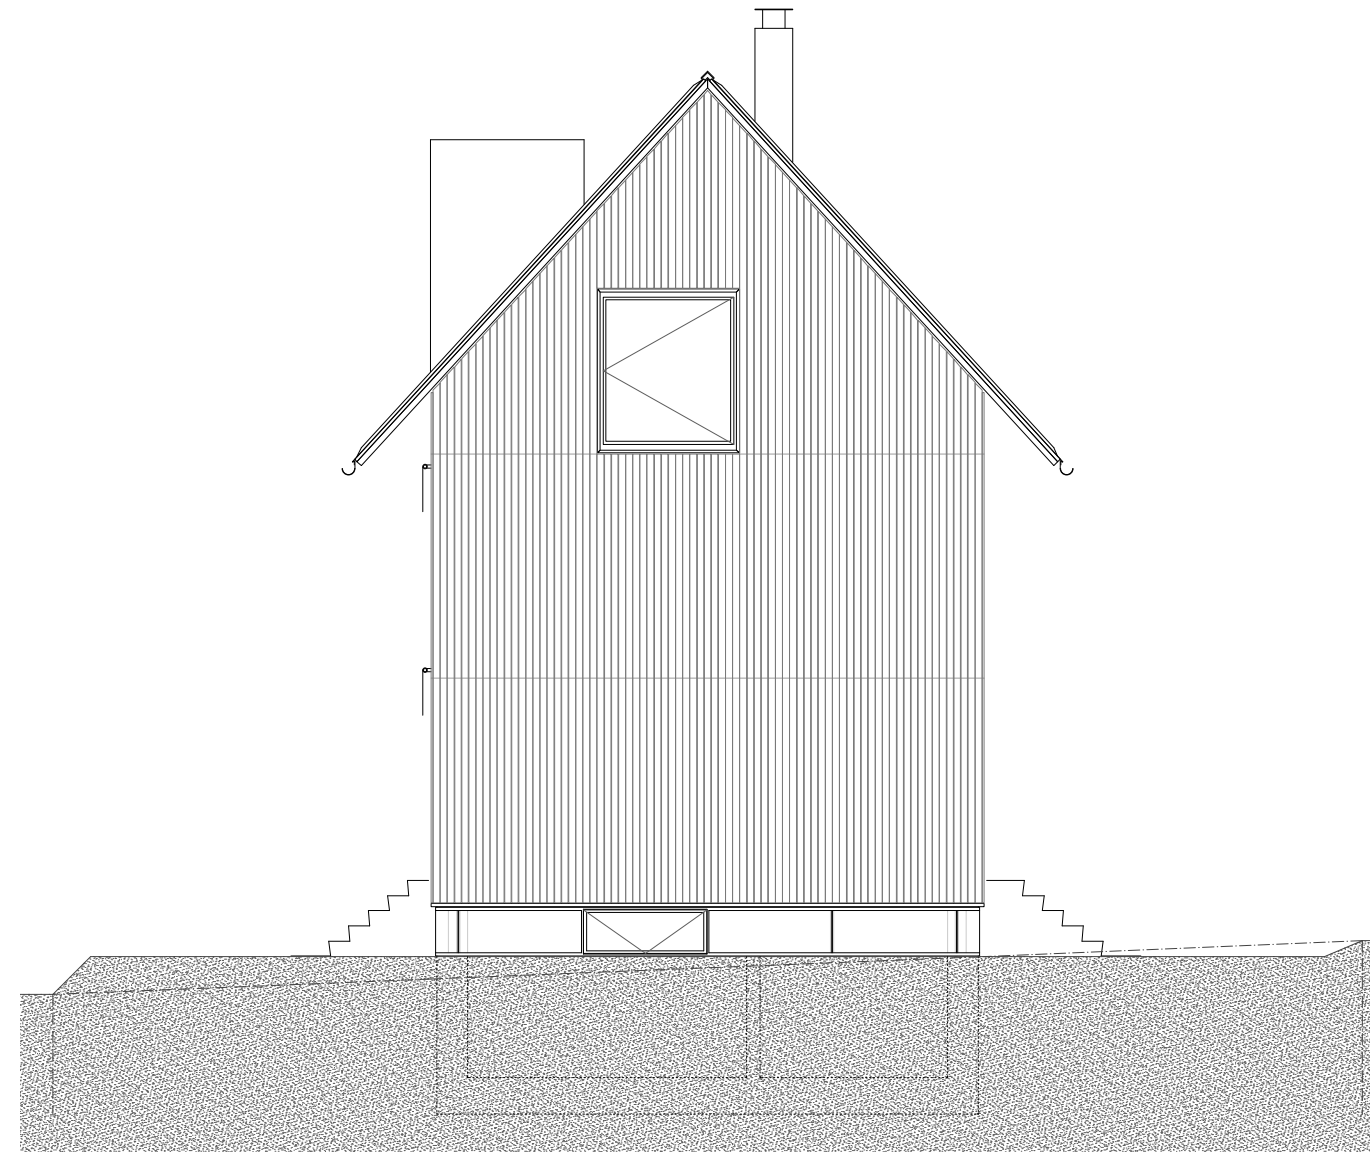

0 1 2 3
Nordostfassade M. 1:100