




0 1 2 3  
Grundriss EG Bestand  
M. 1:100

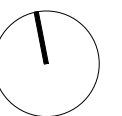

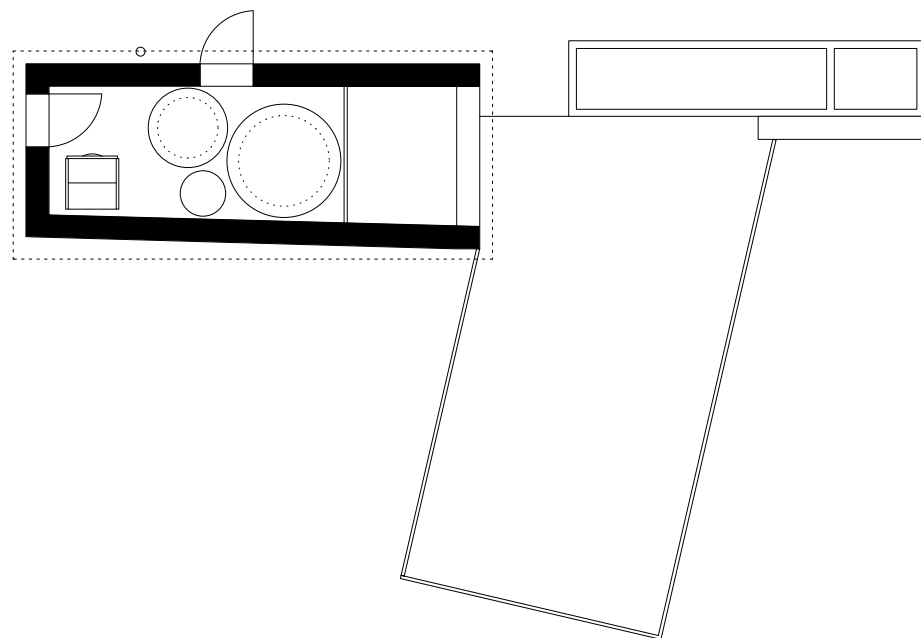

0 1 2 3  
Grundriss EG Neu  
M. 1:100

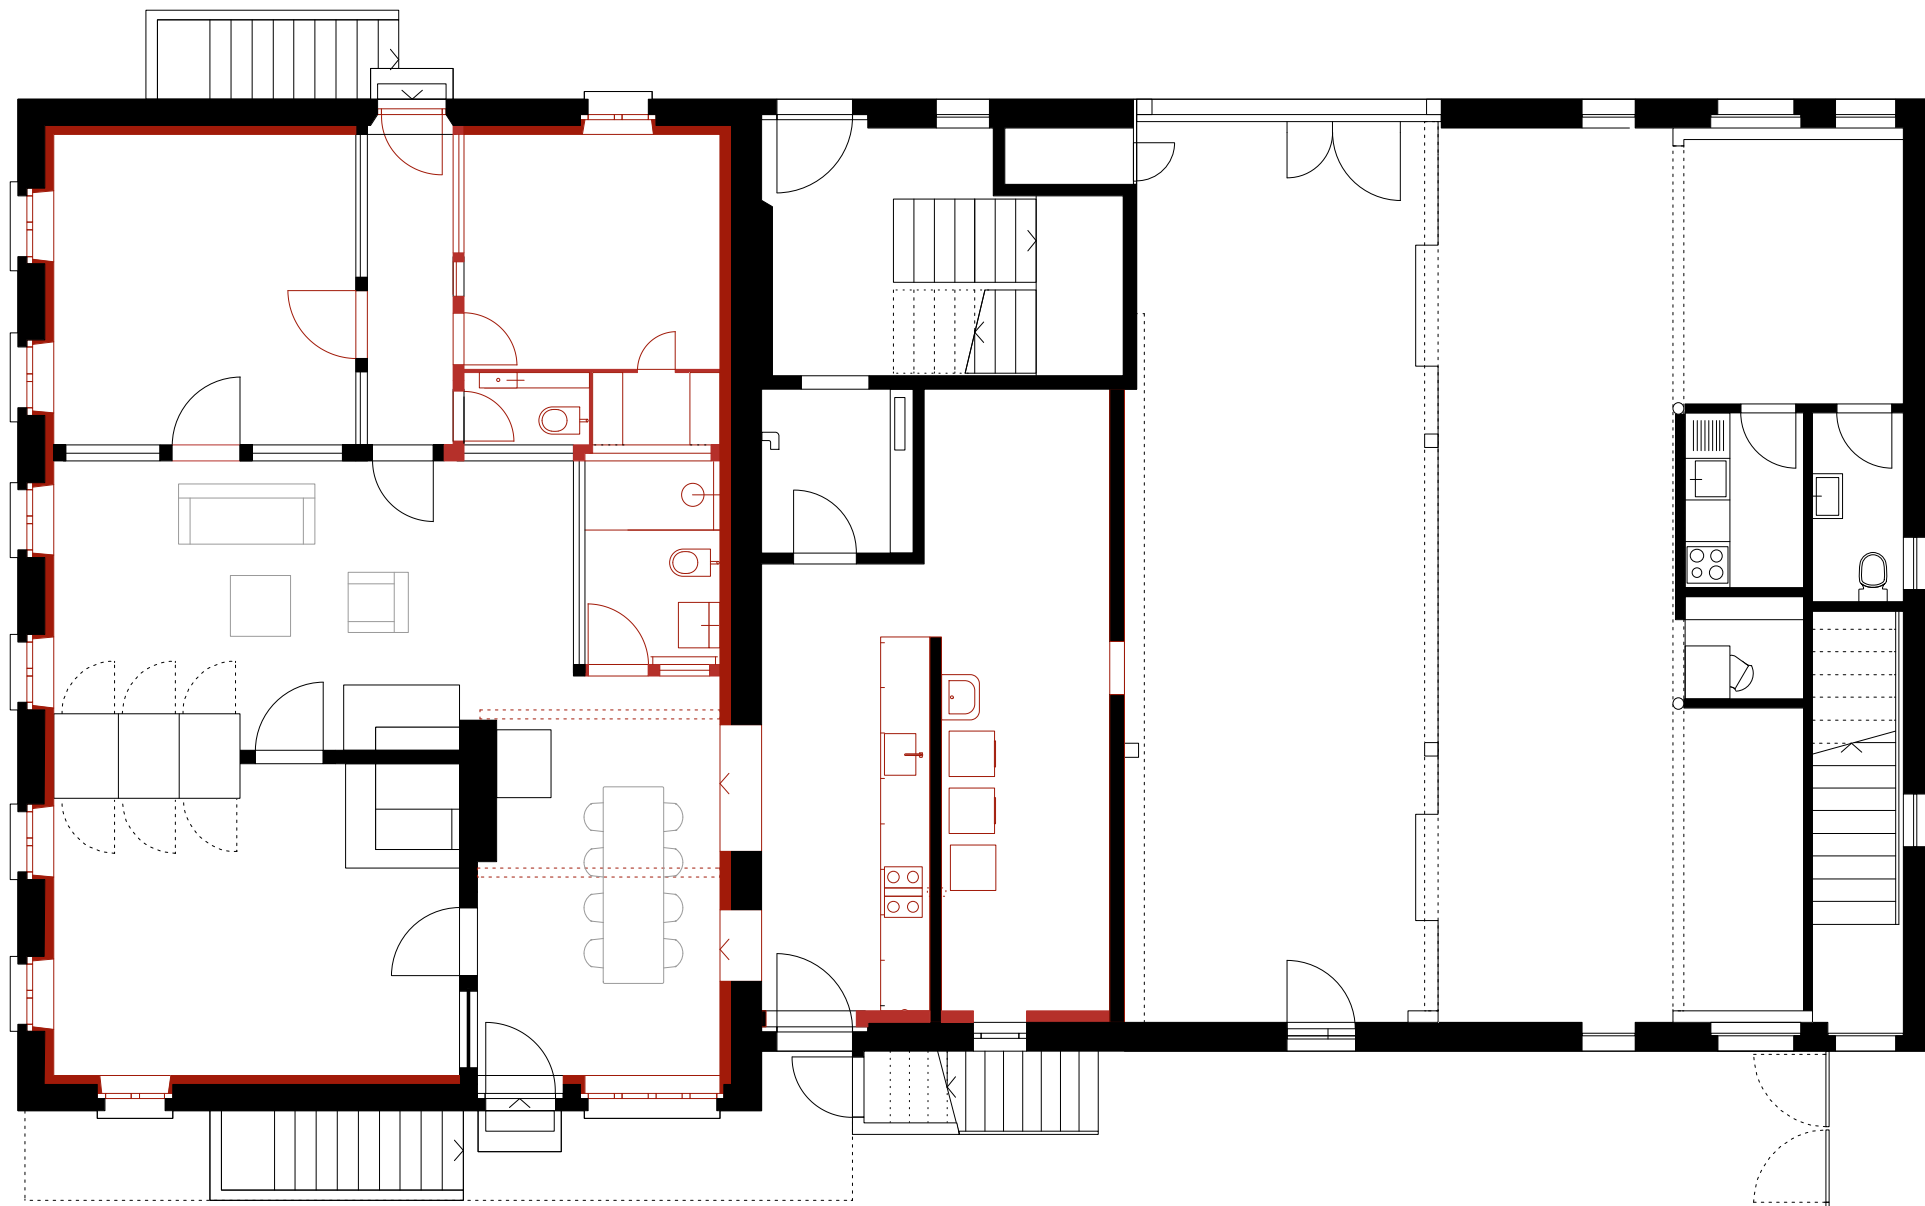