


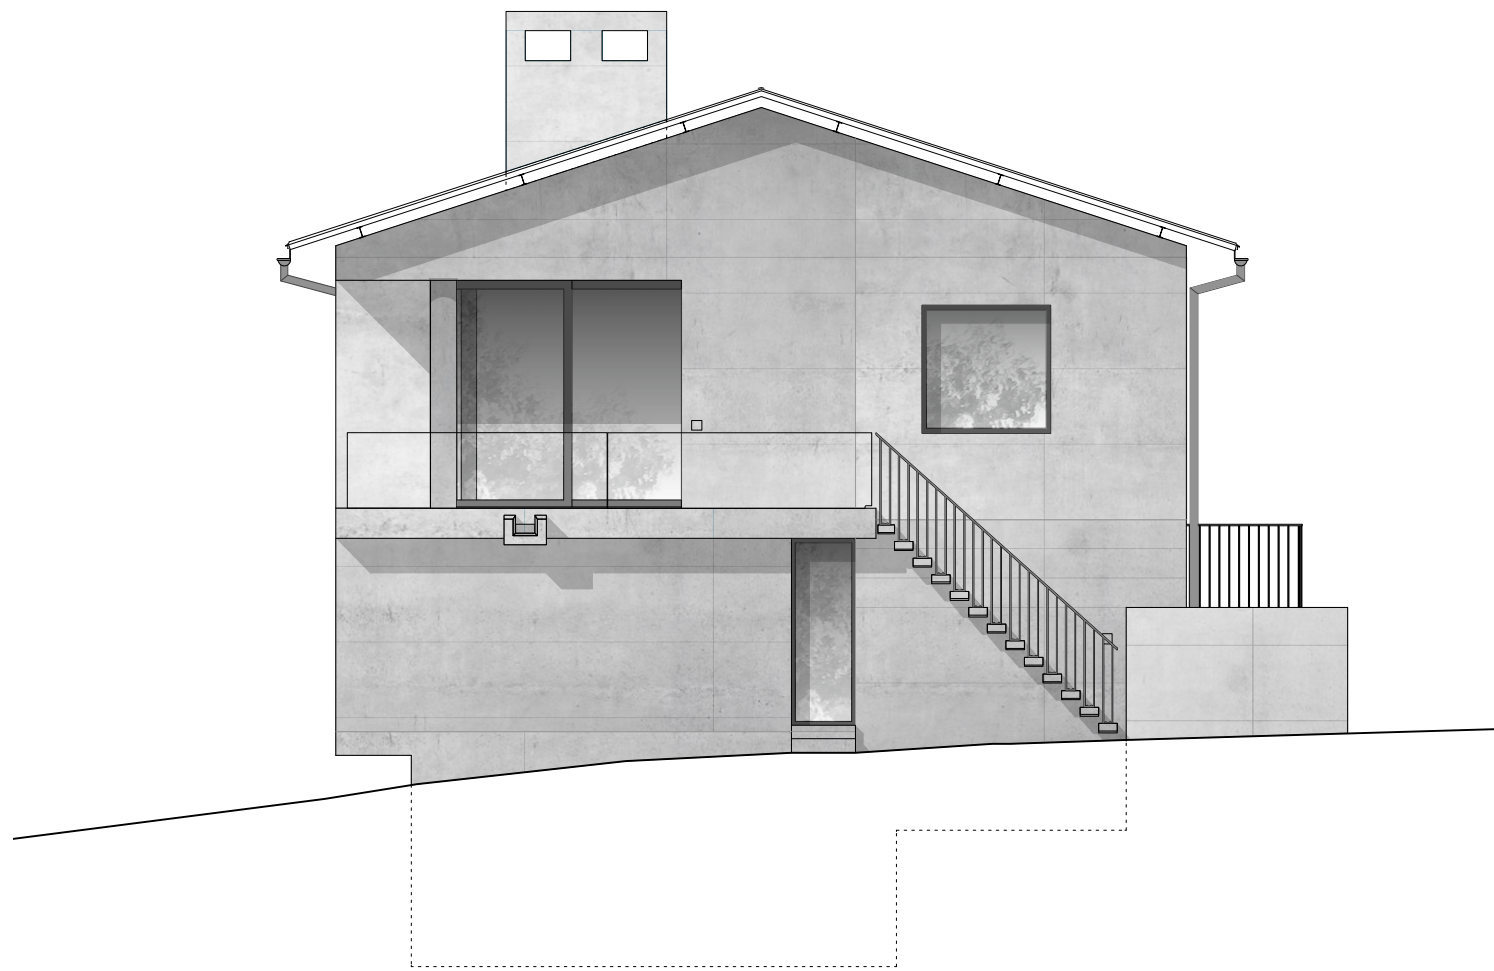


0 1 2 3  
Ostfassade M. 1:100



0 1 2 3  
Westfassade M. 1:100



0 1 2 3  
Südfassade M. 1:100

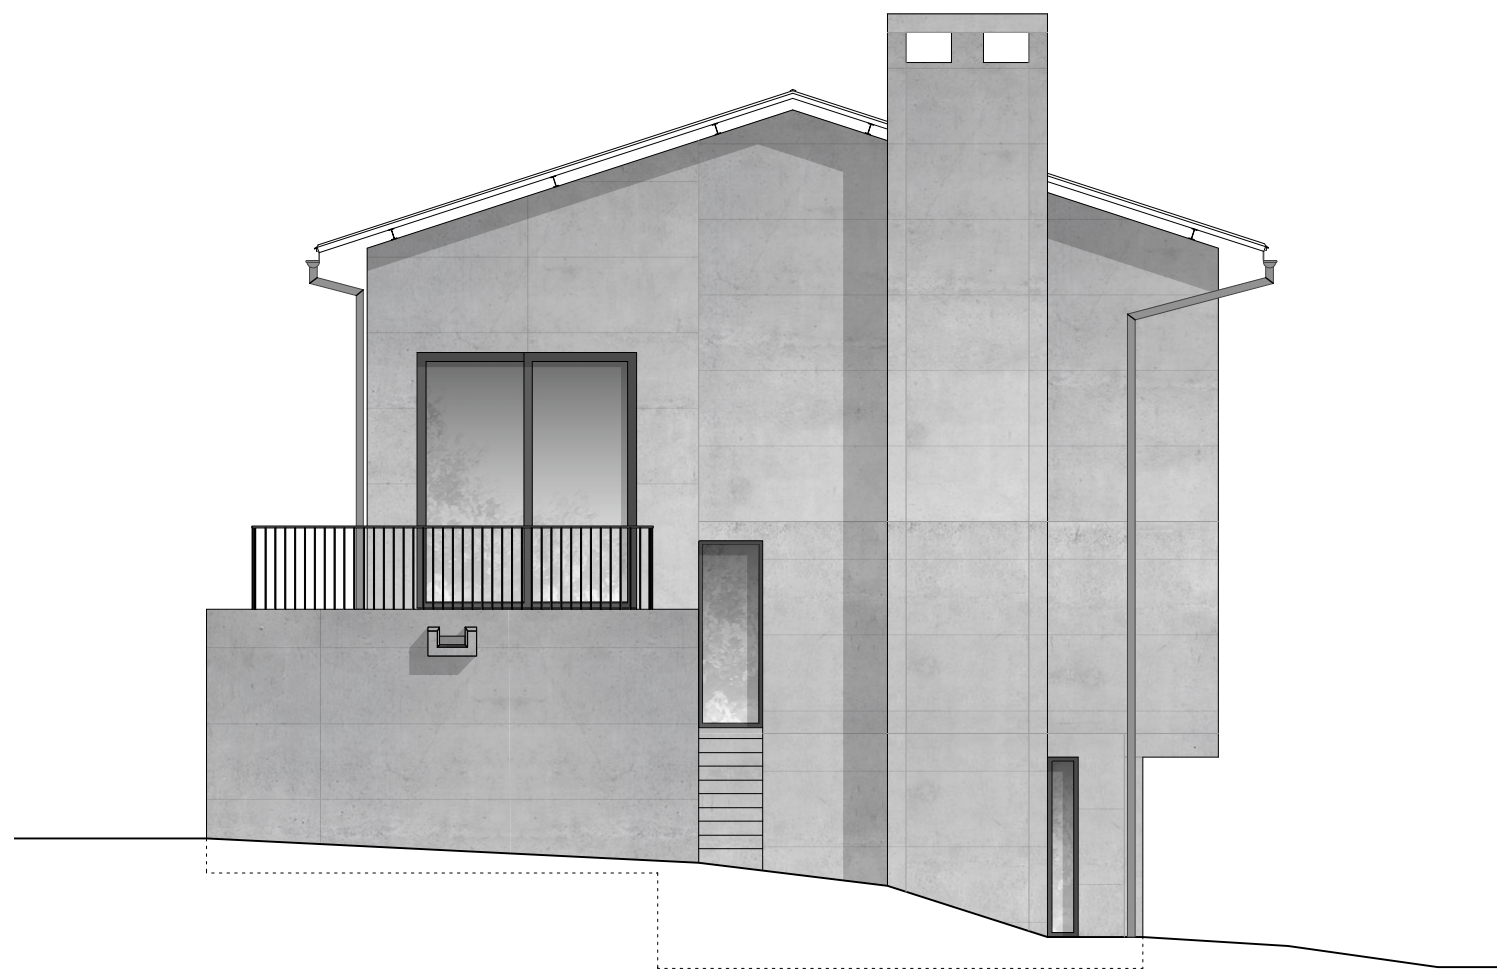

0 1 2 3  
Nordfassade M. 1:100